

PLAN VIEW  
5/8 in = 1 ft

\*ALL DIMENSIONS TO BE FIELD VERIFIED\*

DRAWINGS  
PROVIDED BY:

Hearth Homes Interiors

5736 THORNWOOD DR.  
GOLETA, CA 93117  
P: (805) 679-5836  
W: hearthhomesinteriors.com

HEARTH  
HOMES



DATE:

JAN 2024

SCALE:

ON PLAN

SHEET:


A1

ROOM:

BATH 4  
BOY'S BATHROOM

CLIENT:

MARKS RESIDENCE

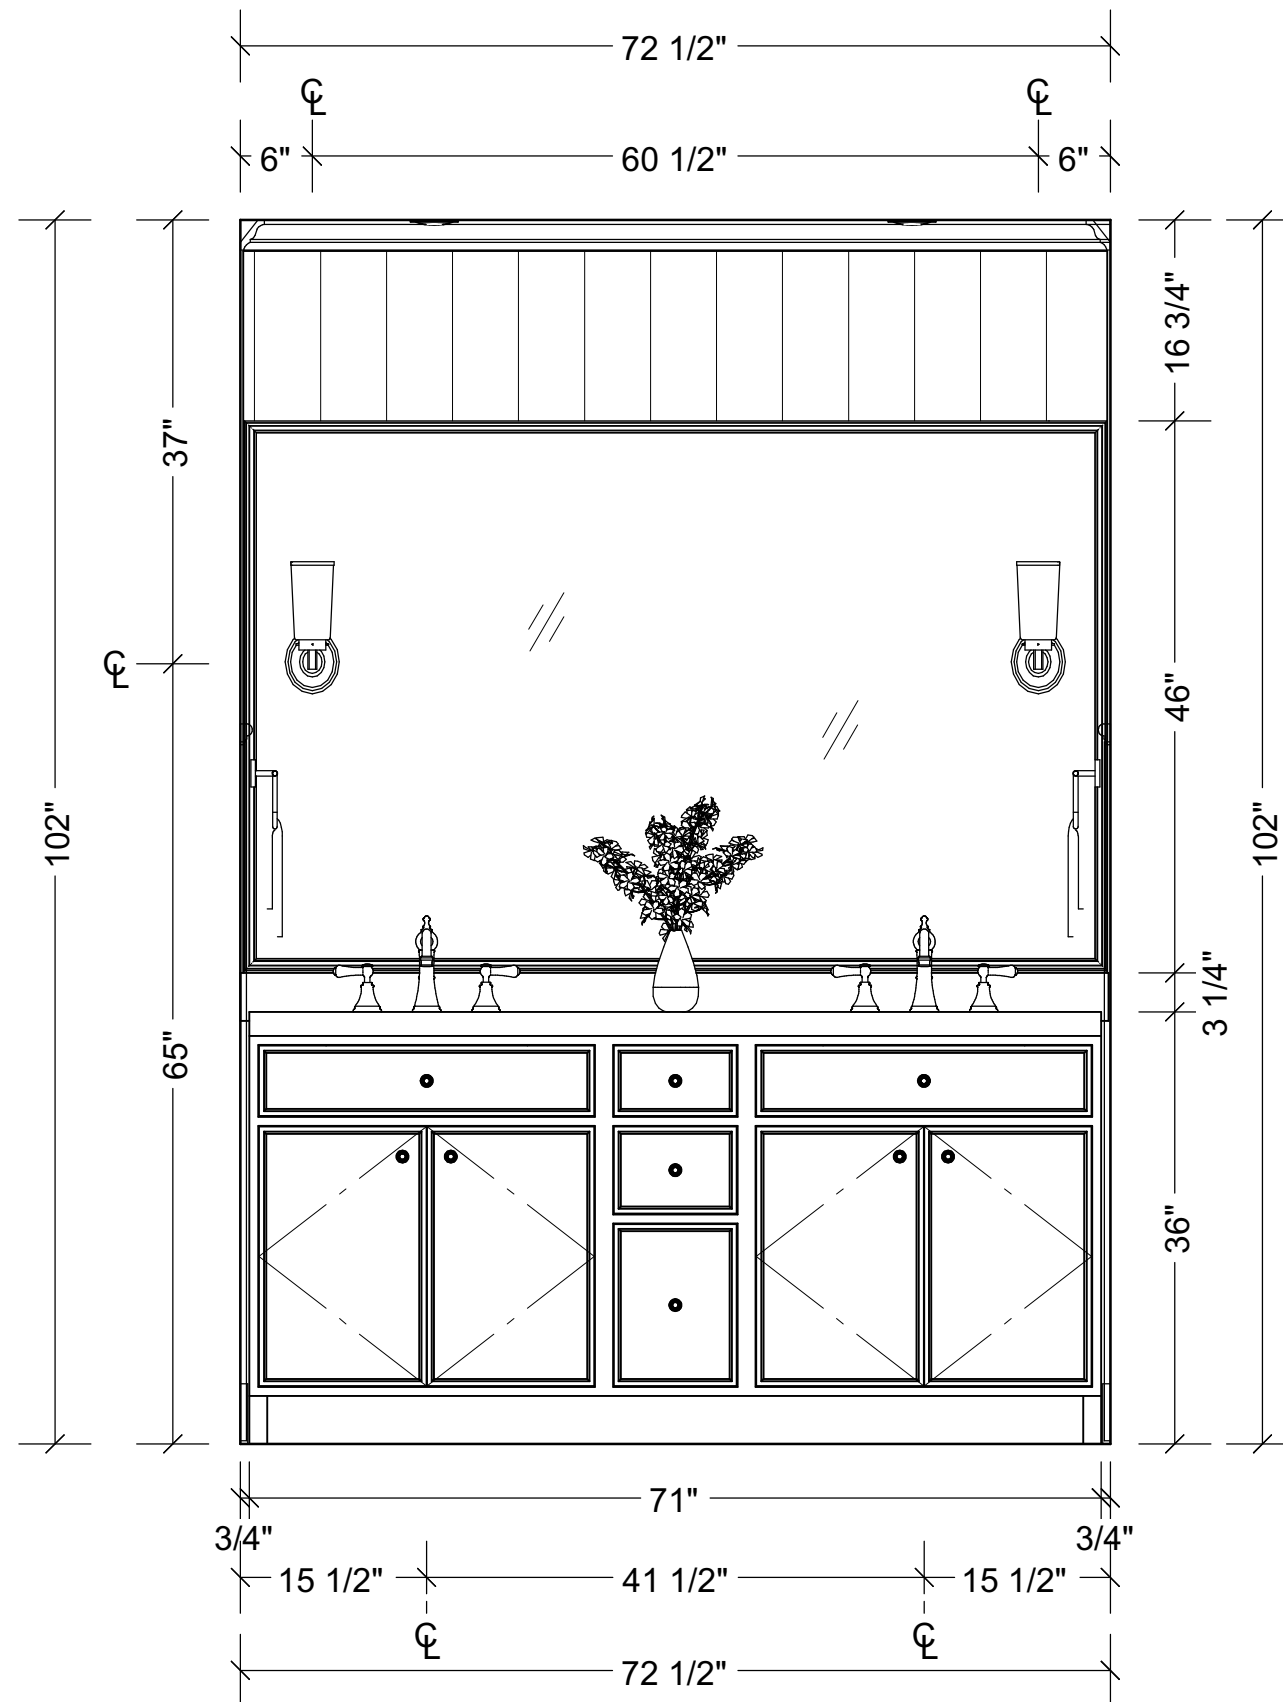

Bath 4 Elevation 1  
 3/4 in = 1 ft

\*ALL DIMENSIONS TO BE FIELD VERIFIED\*

DRAWINGS  
 PROVIDED BY:

Hearth Homes Interiors

5736 THORNWOOD DR.  
 GOLETA, CA 93117  
 P: (805) 679-5836  
 W: hearthhomesinteriors.com



DATE:

JAN 2024

SCALE:


ON PLAN

SHEET:


A2

ROOM:  
 BATH 4  
 BOY'S BATHROOM

CLIENT:  
 MARKS RESIDENCE

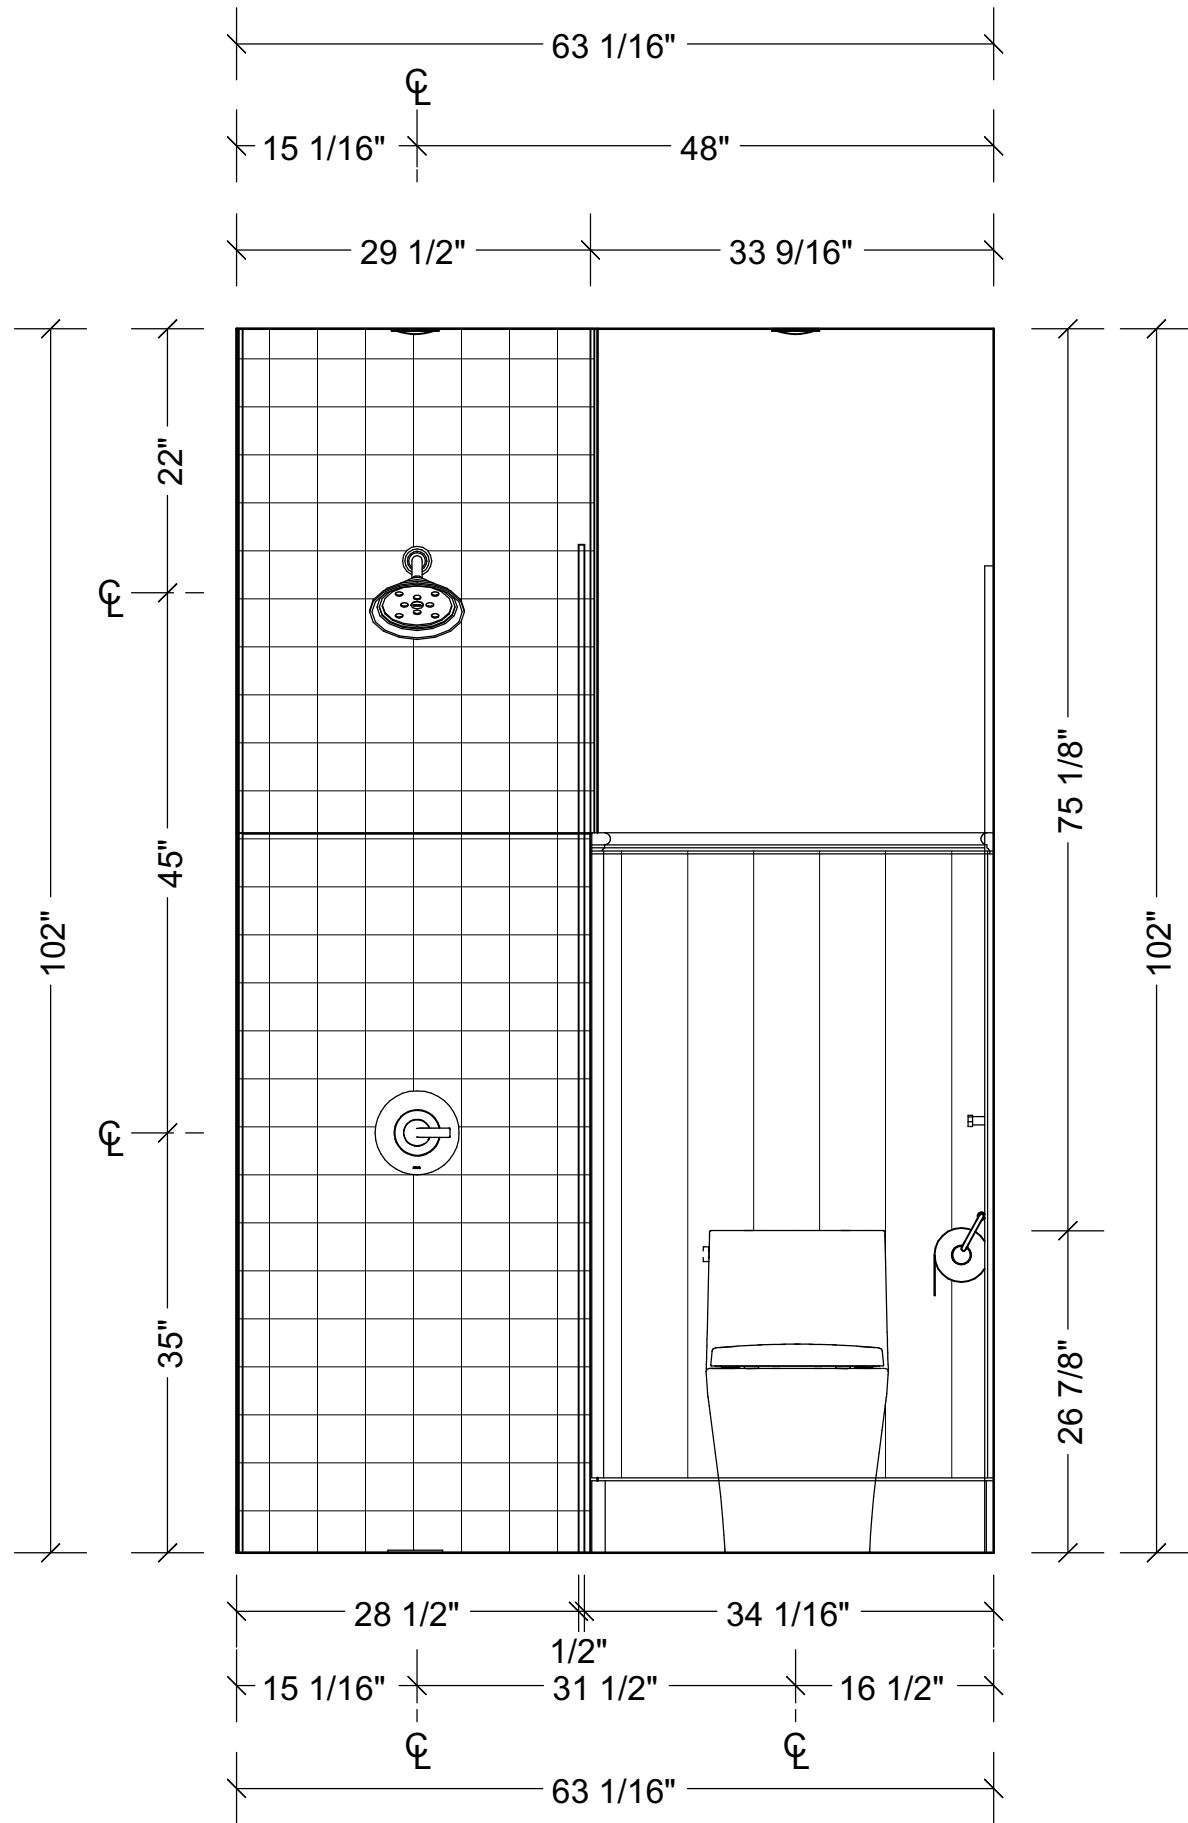

Room Elevation 3  
 3/4 in = 1 ft

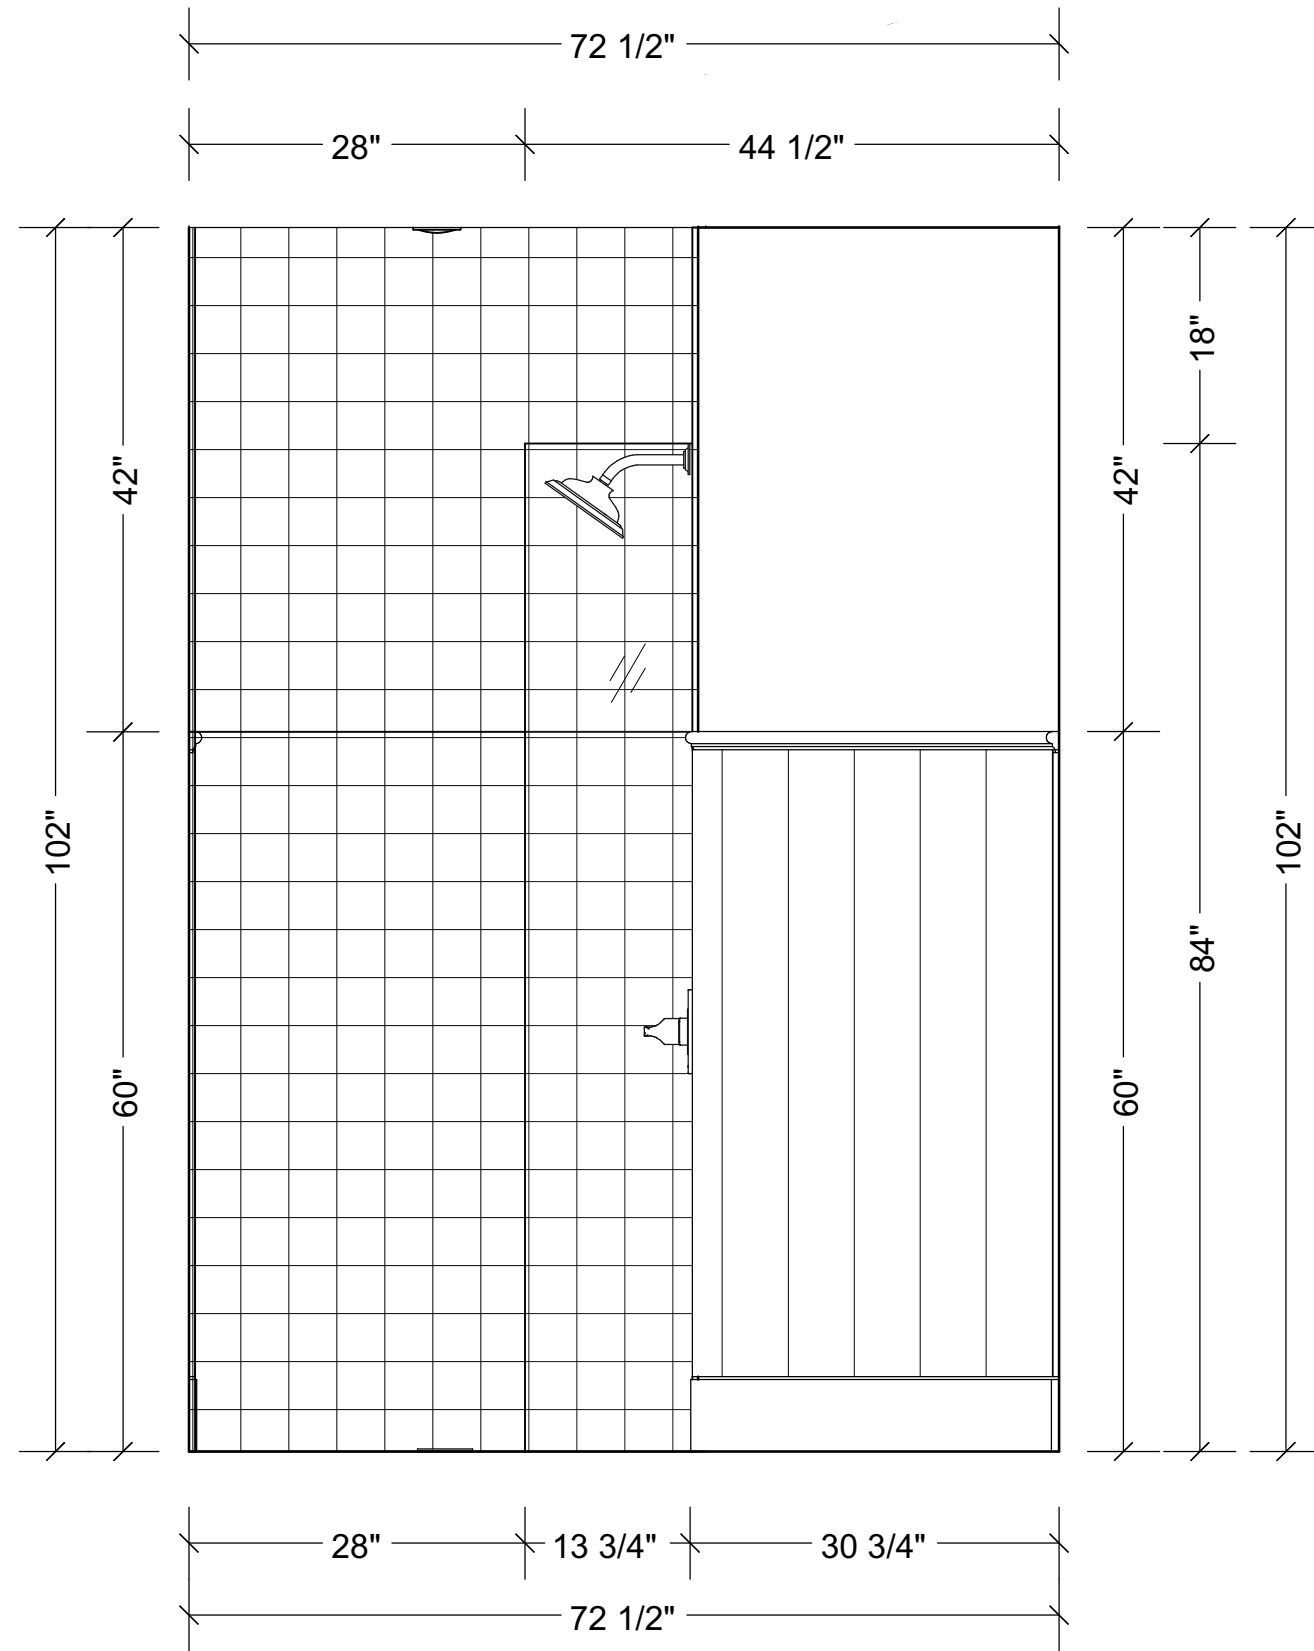

Room Elevation 2 ALL DIMENSIONS TO BE FIELD VERIFIED\*  
 3/4 in = 1 ft

DRAWINGS PROVIDED BY:

Hearth Homes Interiors

5736 THORNWOOD DR.  
 GOLETA, CA 93117

P: (805) 679-5636  
 W: hearthhomesinteriors.com

HEARTH HOMES



DATE:

JAN 2024

SCALE:

ON PLAN

SHEET:


A3

ROOM:

BATH 4  
 BOY'S BATHROOM

CLIENT:

MARKS RESIDENCE

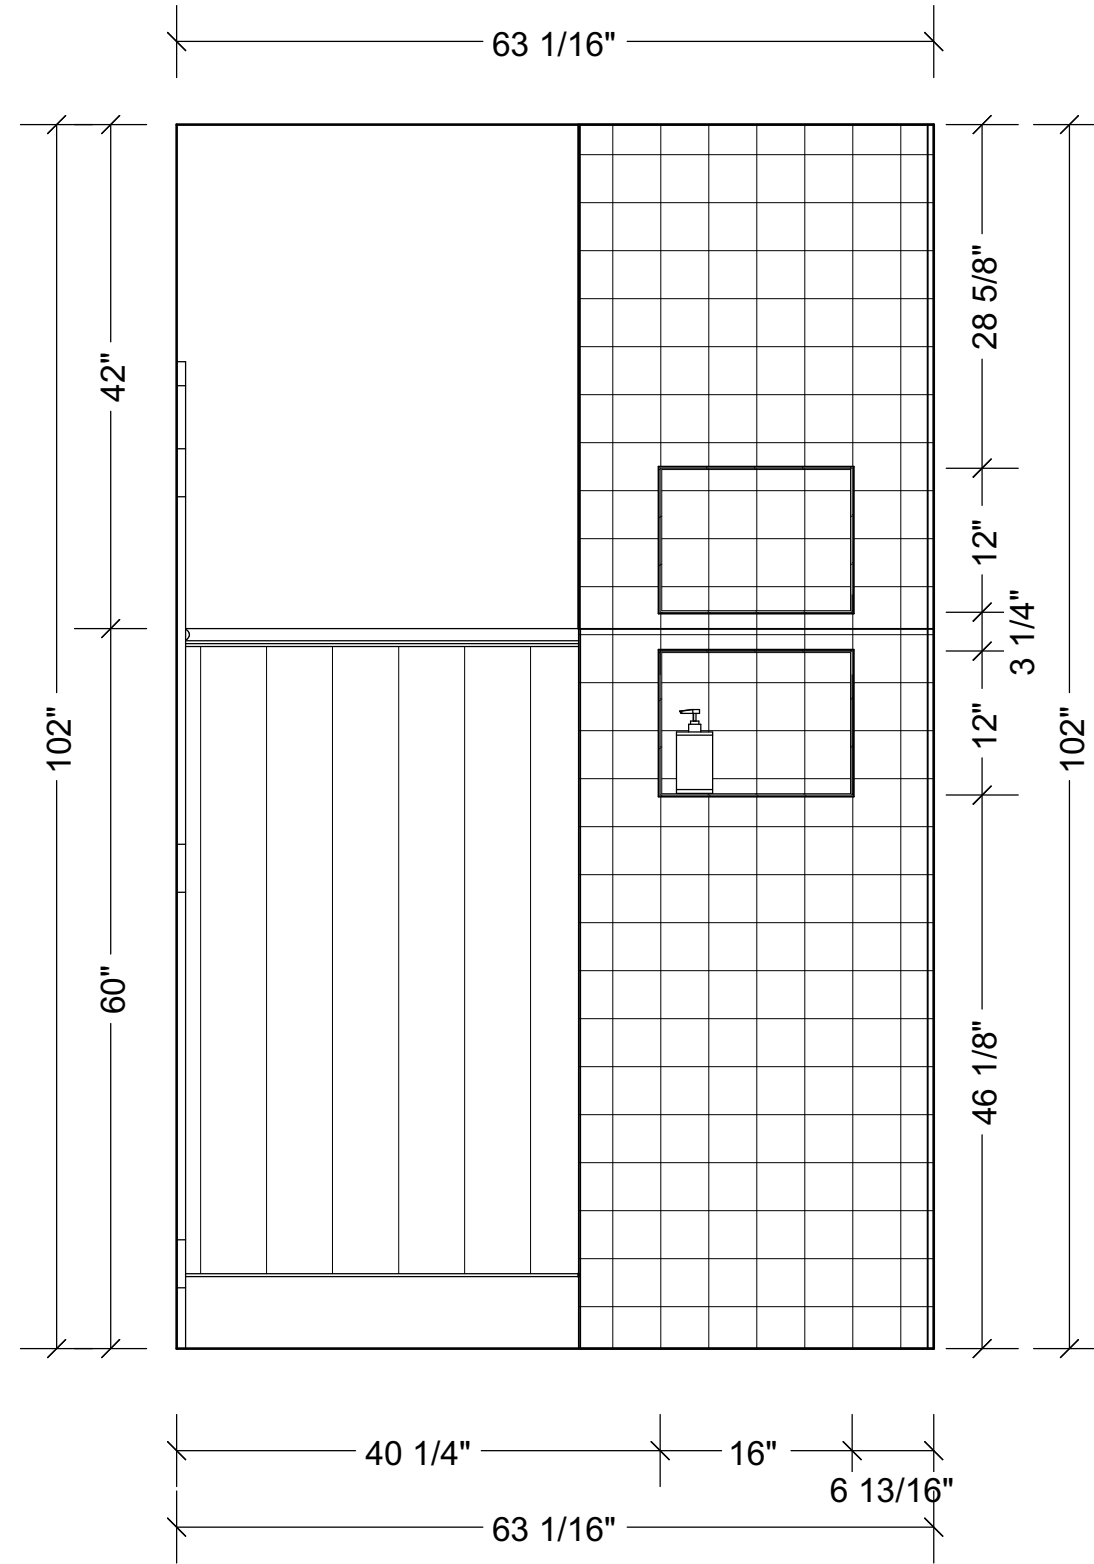

Bath 4 Elevation 4  
 3/4 in = 1 ft

\*ALL DIMENSIONS TO BE FIELD VERIFIED\*

DRAWINGS  
 PROVIDED BY:



**Hearth Homes Interiors**  
 5736 THORNWOOD DR.  
 GOLETA, CA 93117  
 P: (805) 679-5836  
 W: hearthhomesinteriors.com

DATE:

JAN 2024

SCALE:

ON PLAN

SHEET:

**A4**

ROOM:  
 BATH 4  
 BOY'S BATHROOM

CLIENT:  
 MARKS RESIDENCE



Bath 4 Vanity

\*ALL DIMENSIONS TO BE FIELD VERIFIED\*

DRAWINGS  
PROVIDED BY:

Hearth Homes Interiors

5736 THORNWOOD DR.  
GOLETA, CA 93117

P: (805) 679-5836  
W: hearthhomesinteriors.com

HEARTH  
HOMES



DATE:

JAN 2024

SCALE:

ON PLAN

SHEET:

A5

ROOM:  
BATH 4  
BOYS BATHROOM

CLIENT:  
MARKS RESIDENCE



Bath 4 Shower



Bath 4 - Niche

\*ALL DIMENSIONS TO BE FIELD VERIFIED\*

DRAWINGS  
PROVIDED BY:

Hearth Homes Interiors

5736 THORNWOOD DR.  
GOLETA, CA 93117

P: (805) 679-5636  
W: hearthhomesinteriors.com

HEARTH  
HOMES



DATE:

JAN 2024

SCALE:

ON PLAN

SHEET:

A6

ROOM:  
BATH 4  
BOY'S BATHROOM

CLIENT:  
MARKS RESIDENCE